

REVISIONS

NO.	DESCRIPTION	DATE
1	OWNER REVIEW	06.10.05
2	PLANNING REVIEW	10.20.05
3	PLANNING COMMENTS	05.02.06
4	PLANNING COMMENTS	05.23.06

PROJECT:

A Private Residence
736 Hutchinson Road ~ Walnut Creek, California

DATE: 06.10.05

SCALE: AS NOTED

PROJECT NO: 0506.05


SHEET NO:

A3




1 EXTERIOR ELEVATION - WEST

SCALE: 1/4" = 1'-0"

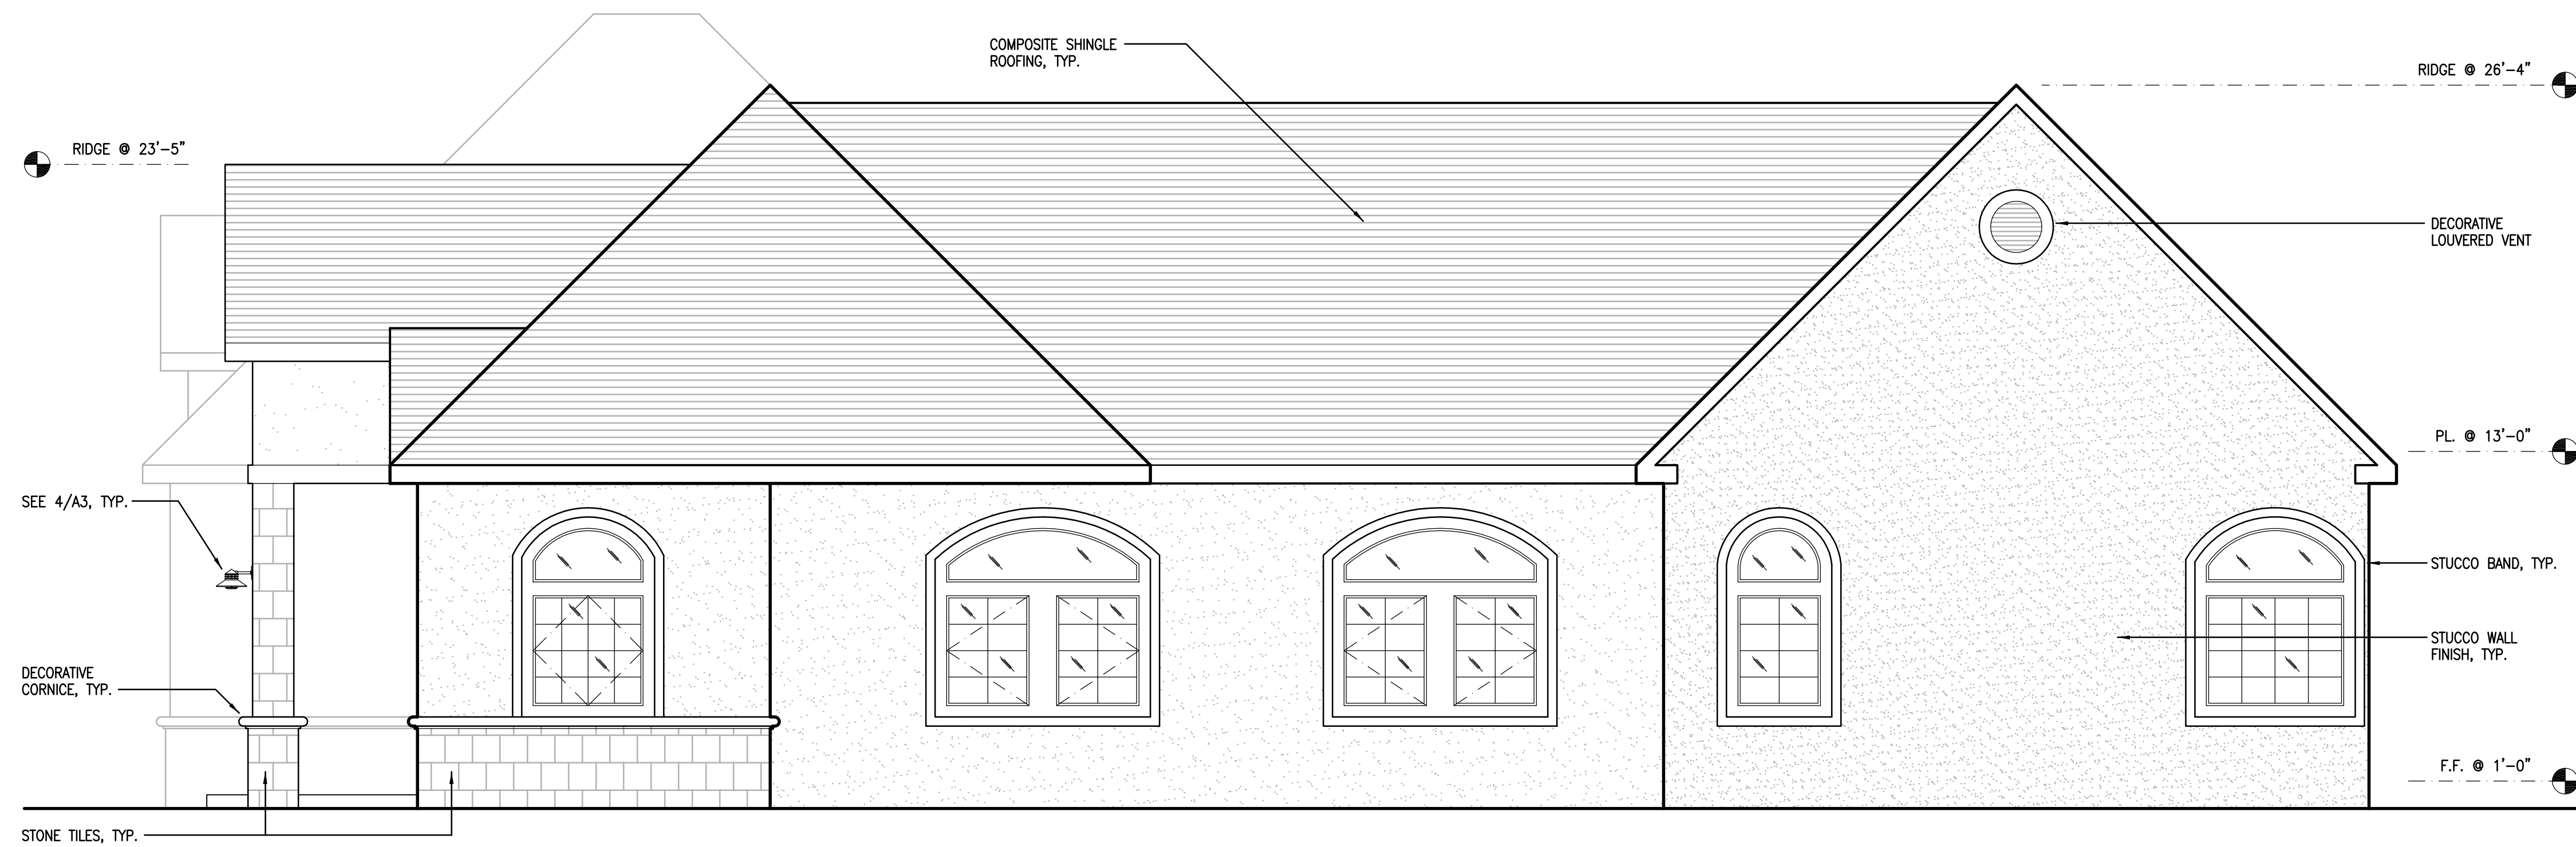


2 EXTERIOR ELEVATION - SOUTH

SCALE: 1/4" = 1'-0"

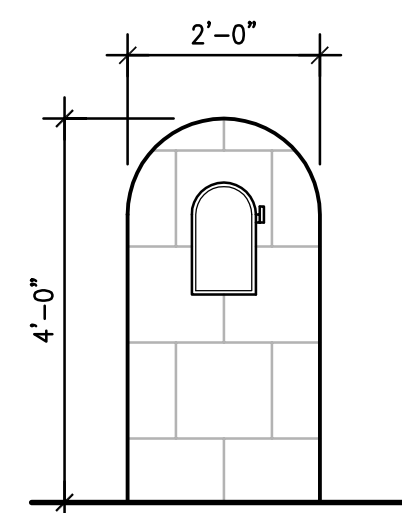

3 ELEVATION AT MAILBOX

SCALE: 1/2" = 1'-0"

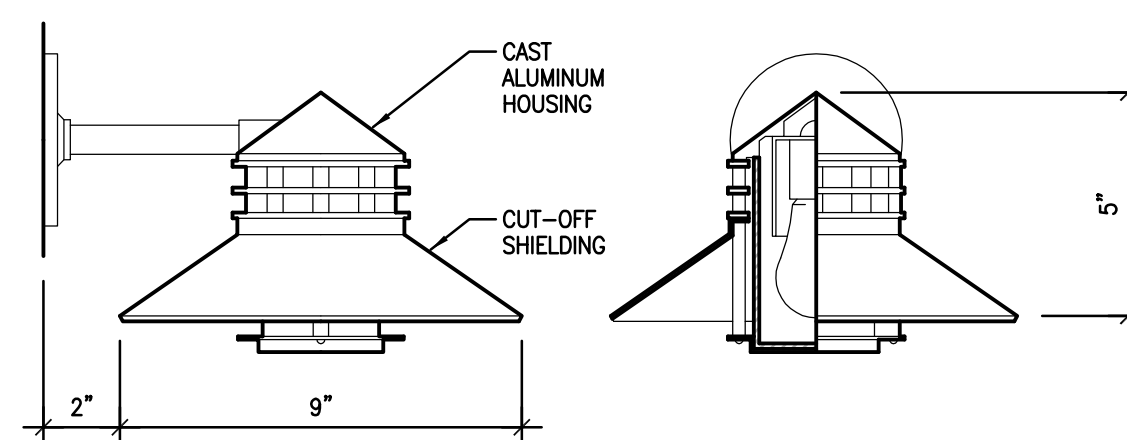

4 FIXTURE DETAIL

SCALE: NOT TO SCALE